


ALL PRIVATE ROADS ON THIS SHEET ARE KNOWN AS LOT 1 IN BLOCK 57.01

REVISIONS		
DATE	NAME	LIC. No.
12/31/18	MICHAEL S. FINNEGAN, PLS	GS34851

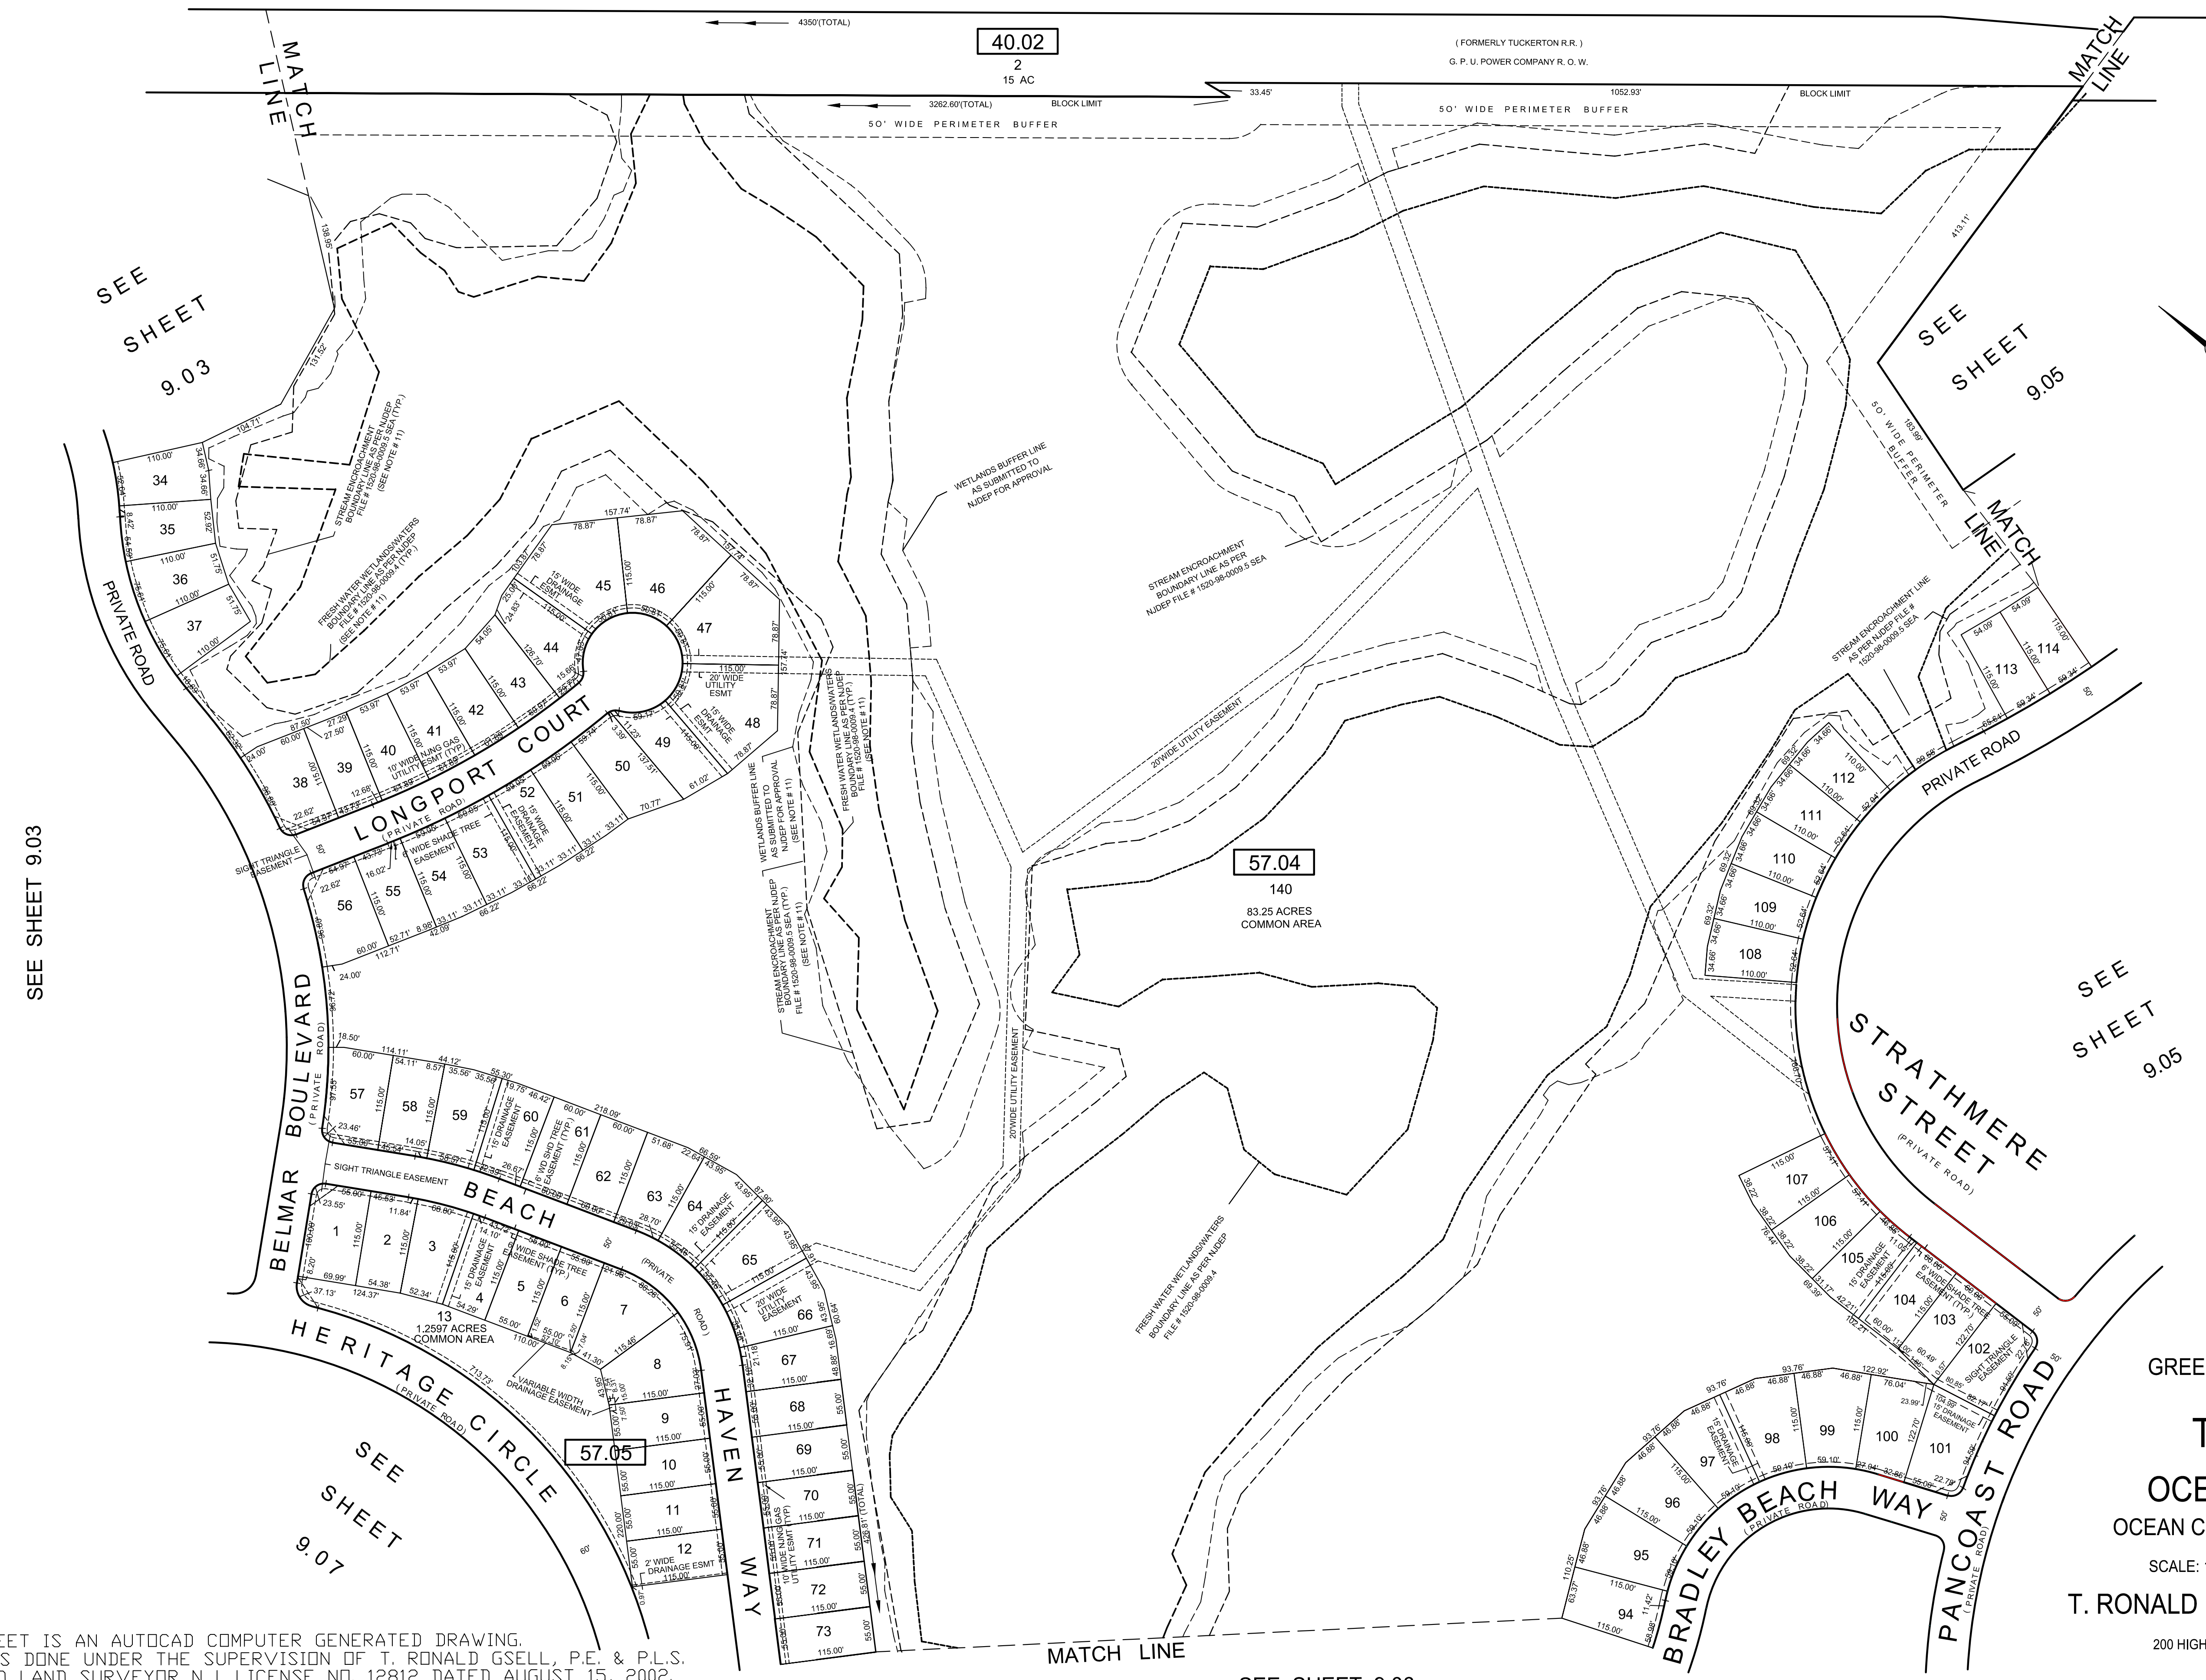

SEE SHEET 9.03

SEE SHEET 9.05

SEE SHEET 9.03

SEE SHEET 9.05

SEE SHEET 9.07

SEE SHEET 9.06

THIS SHEET IS AN AUTOCAD COMPUTER GENERATED DRAWING. THIS WAS DONE UNDER THE SUPERVISION OF T. RONALD GSELL, P.E. & P.L.S. LICENSED LAND SURVEYOR N.J. LICENSE NO. 12812 DATED AUGUST 15, 2002. THE APPROVED ORIGINAL IS ON FILE IN THE ENGINEER'S OFFICE.

GREENBRIAR OCEANAIRE
TAX MAP
 OCEAN TOWNSHIP
 OCEAN COUNTY, NEW JERSEY
 SCALE: 1" = 100' AUGUST 15, 2002.
 T. RONALD GSELL, P.E. & P.L.S.
 200 HIGH STREET, MOUNT HOLLY, N.J.